

MOMENTS OF RESPIRE


a delay of cessation for a time, especially of anything distressing or trying; an interval of relief

Richard Pham



AGAVE

Southwest flora

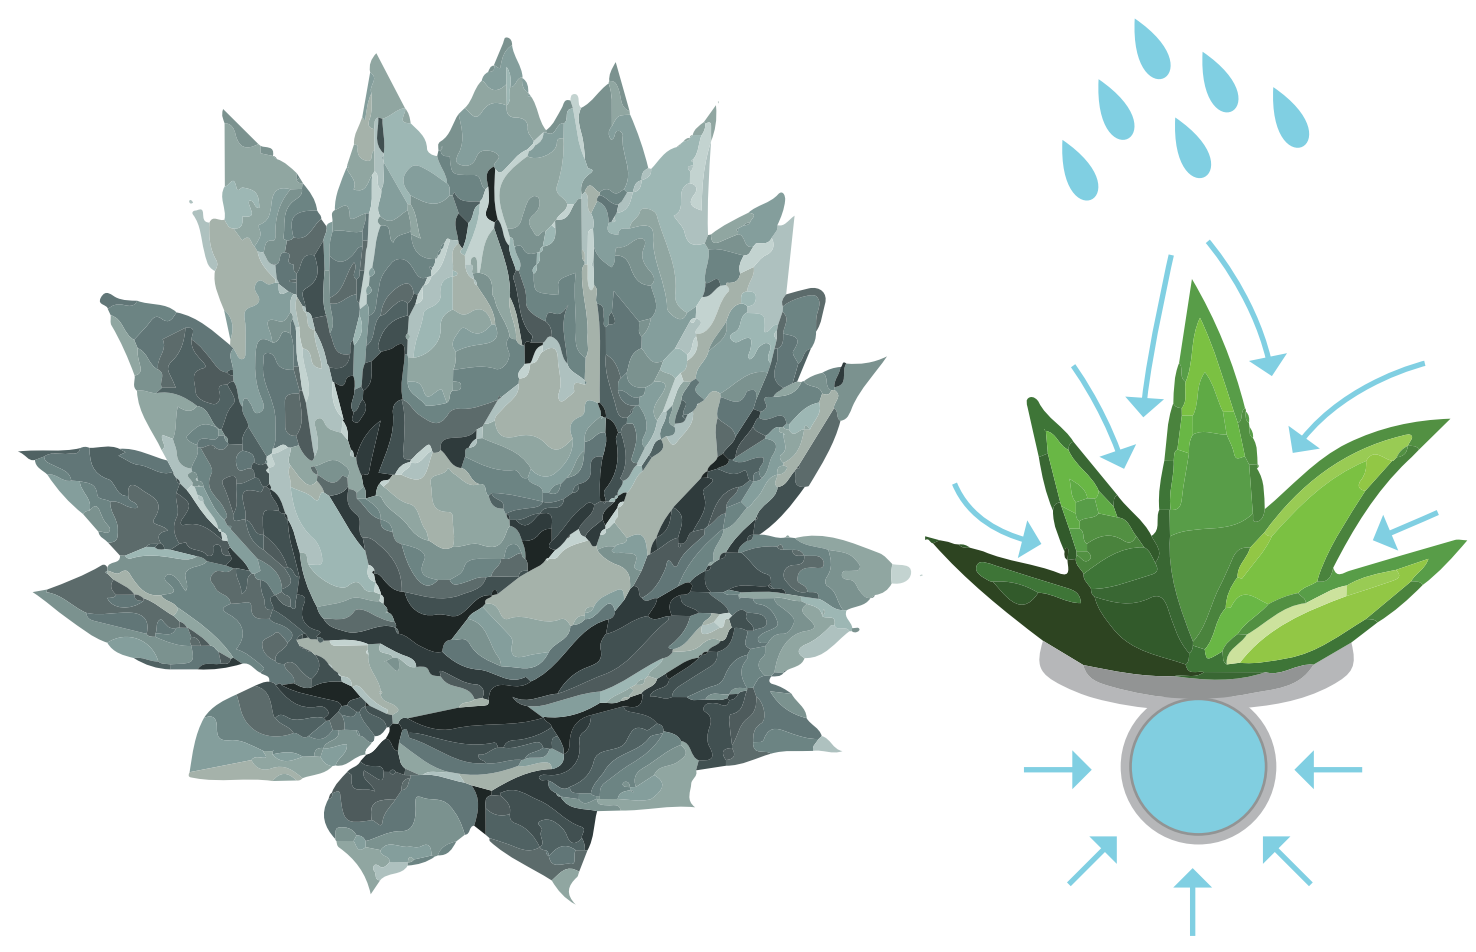

CALDOR HOTEL / Söhne & Partner

Seedörf, Vienna, Austria (2009)



separation of space; public vs private

elevation view

NELSON FINE ARTS CENTER / Antoine Predock

Arizona State University, Tempe, Arizona (1990)




change in atmosphere thru descent

change in light

change in height


Concept Idea

agave water control

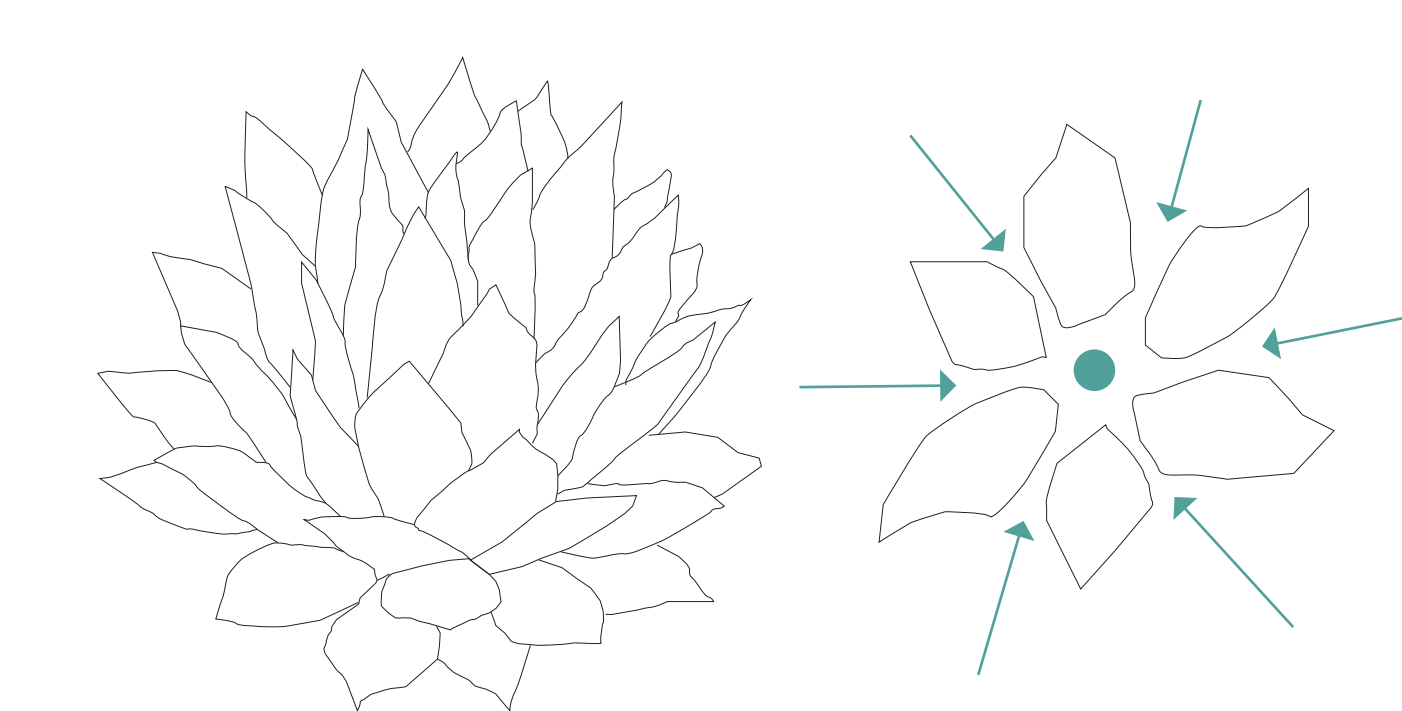


Pool Form

derived from circulation

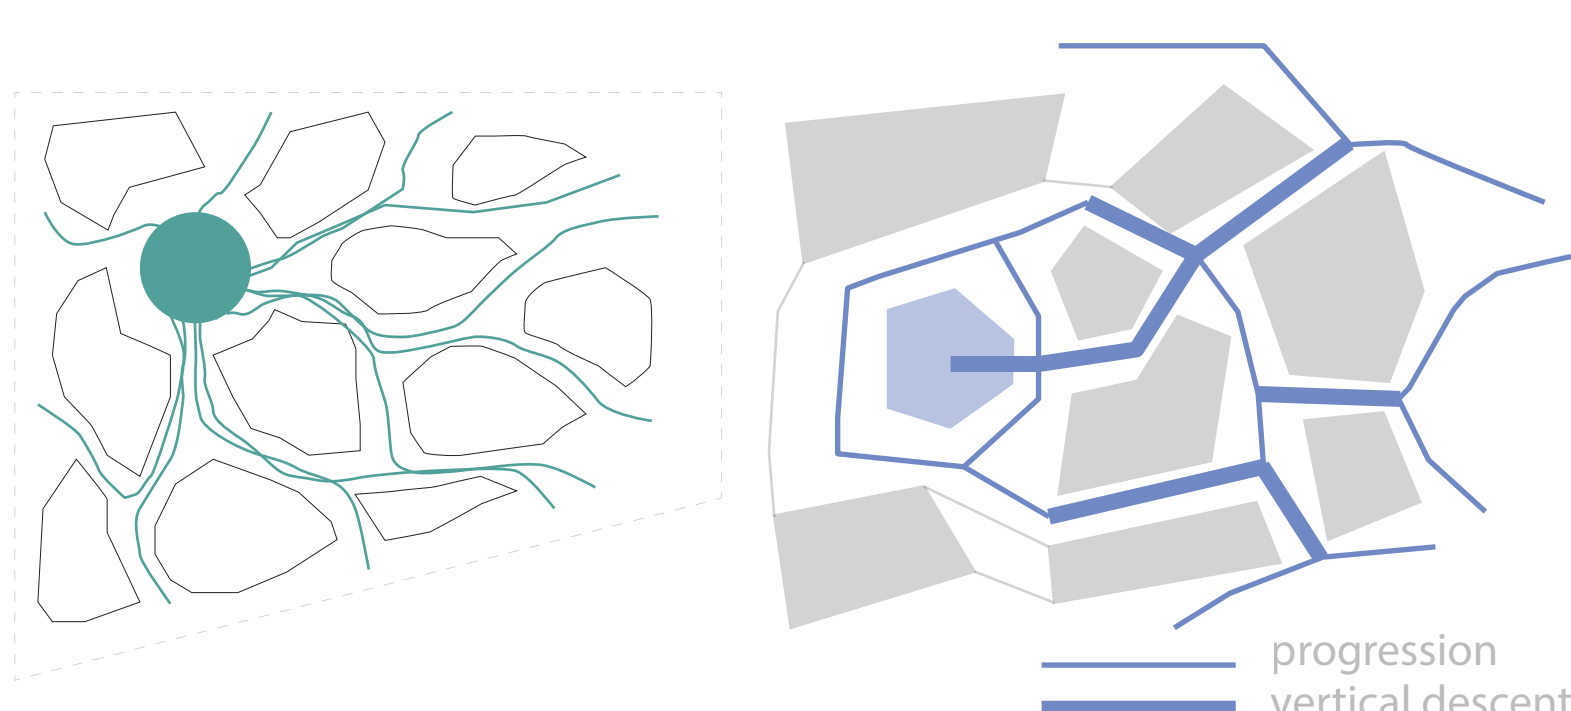


Rooftop

slope towards pool

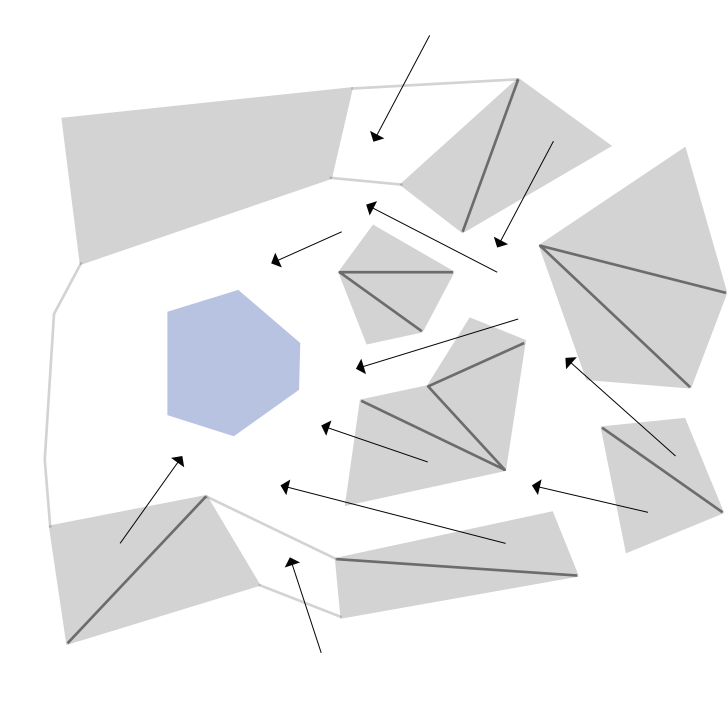


Building Forms

slope derived from site

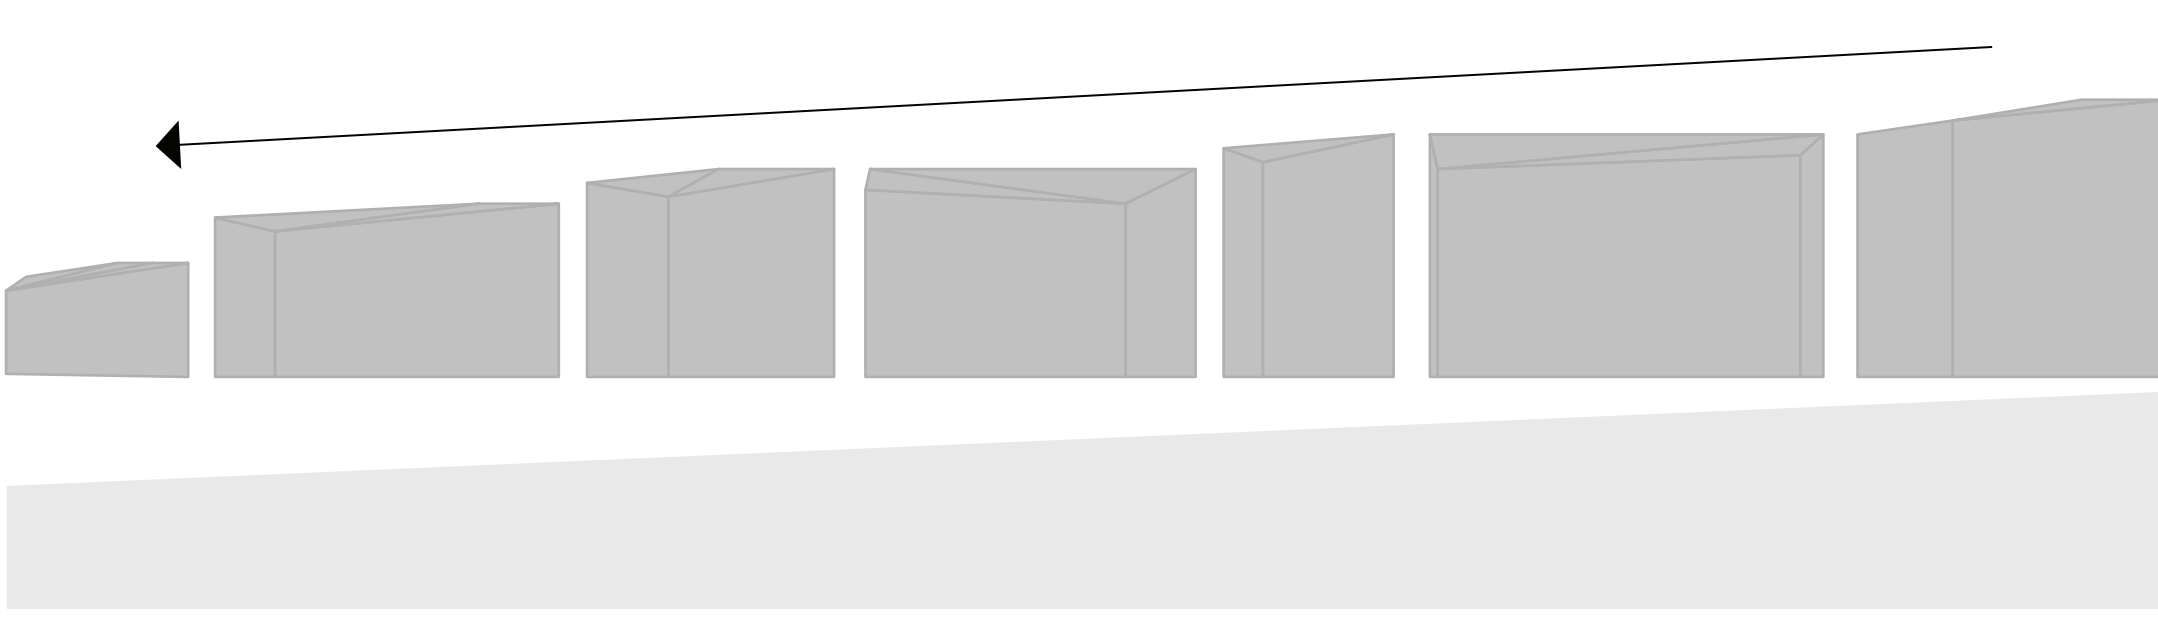

Water Collection


collected in cistern and pumped back

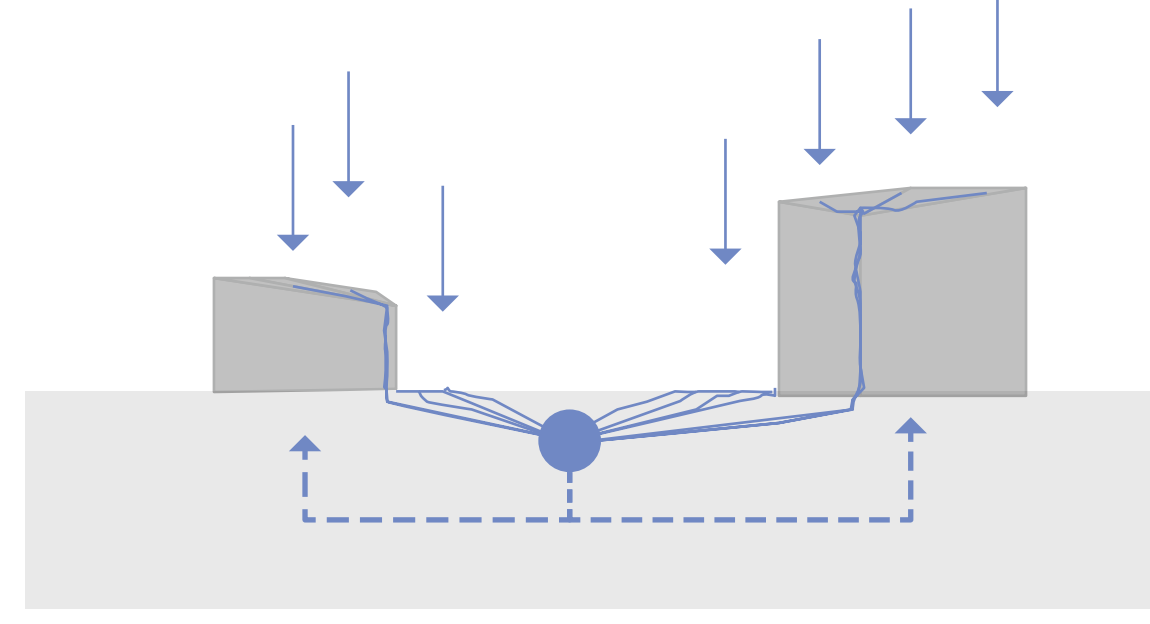


Legend

- a. reception
- b. restaurant
- c. parking
- d. public pool
- e. exercise room
- f. meditation room
- g. laundry room
- h. mechanical room
- i. storage
- j. cistern


Scale: 1/16" = 1'

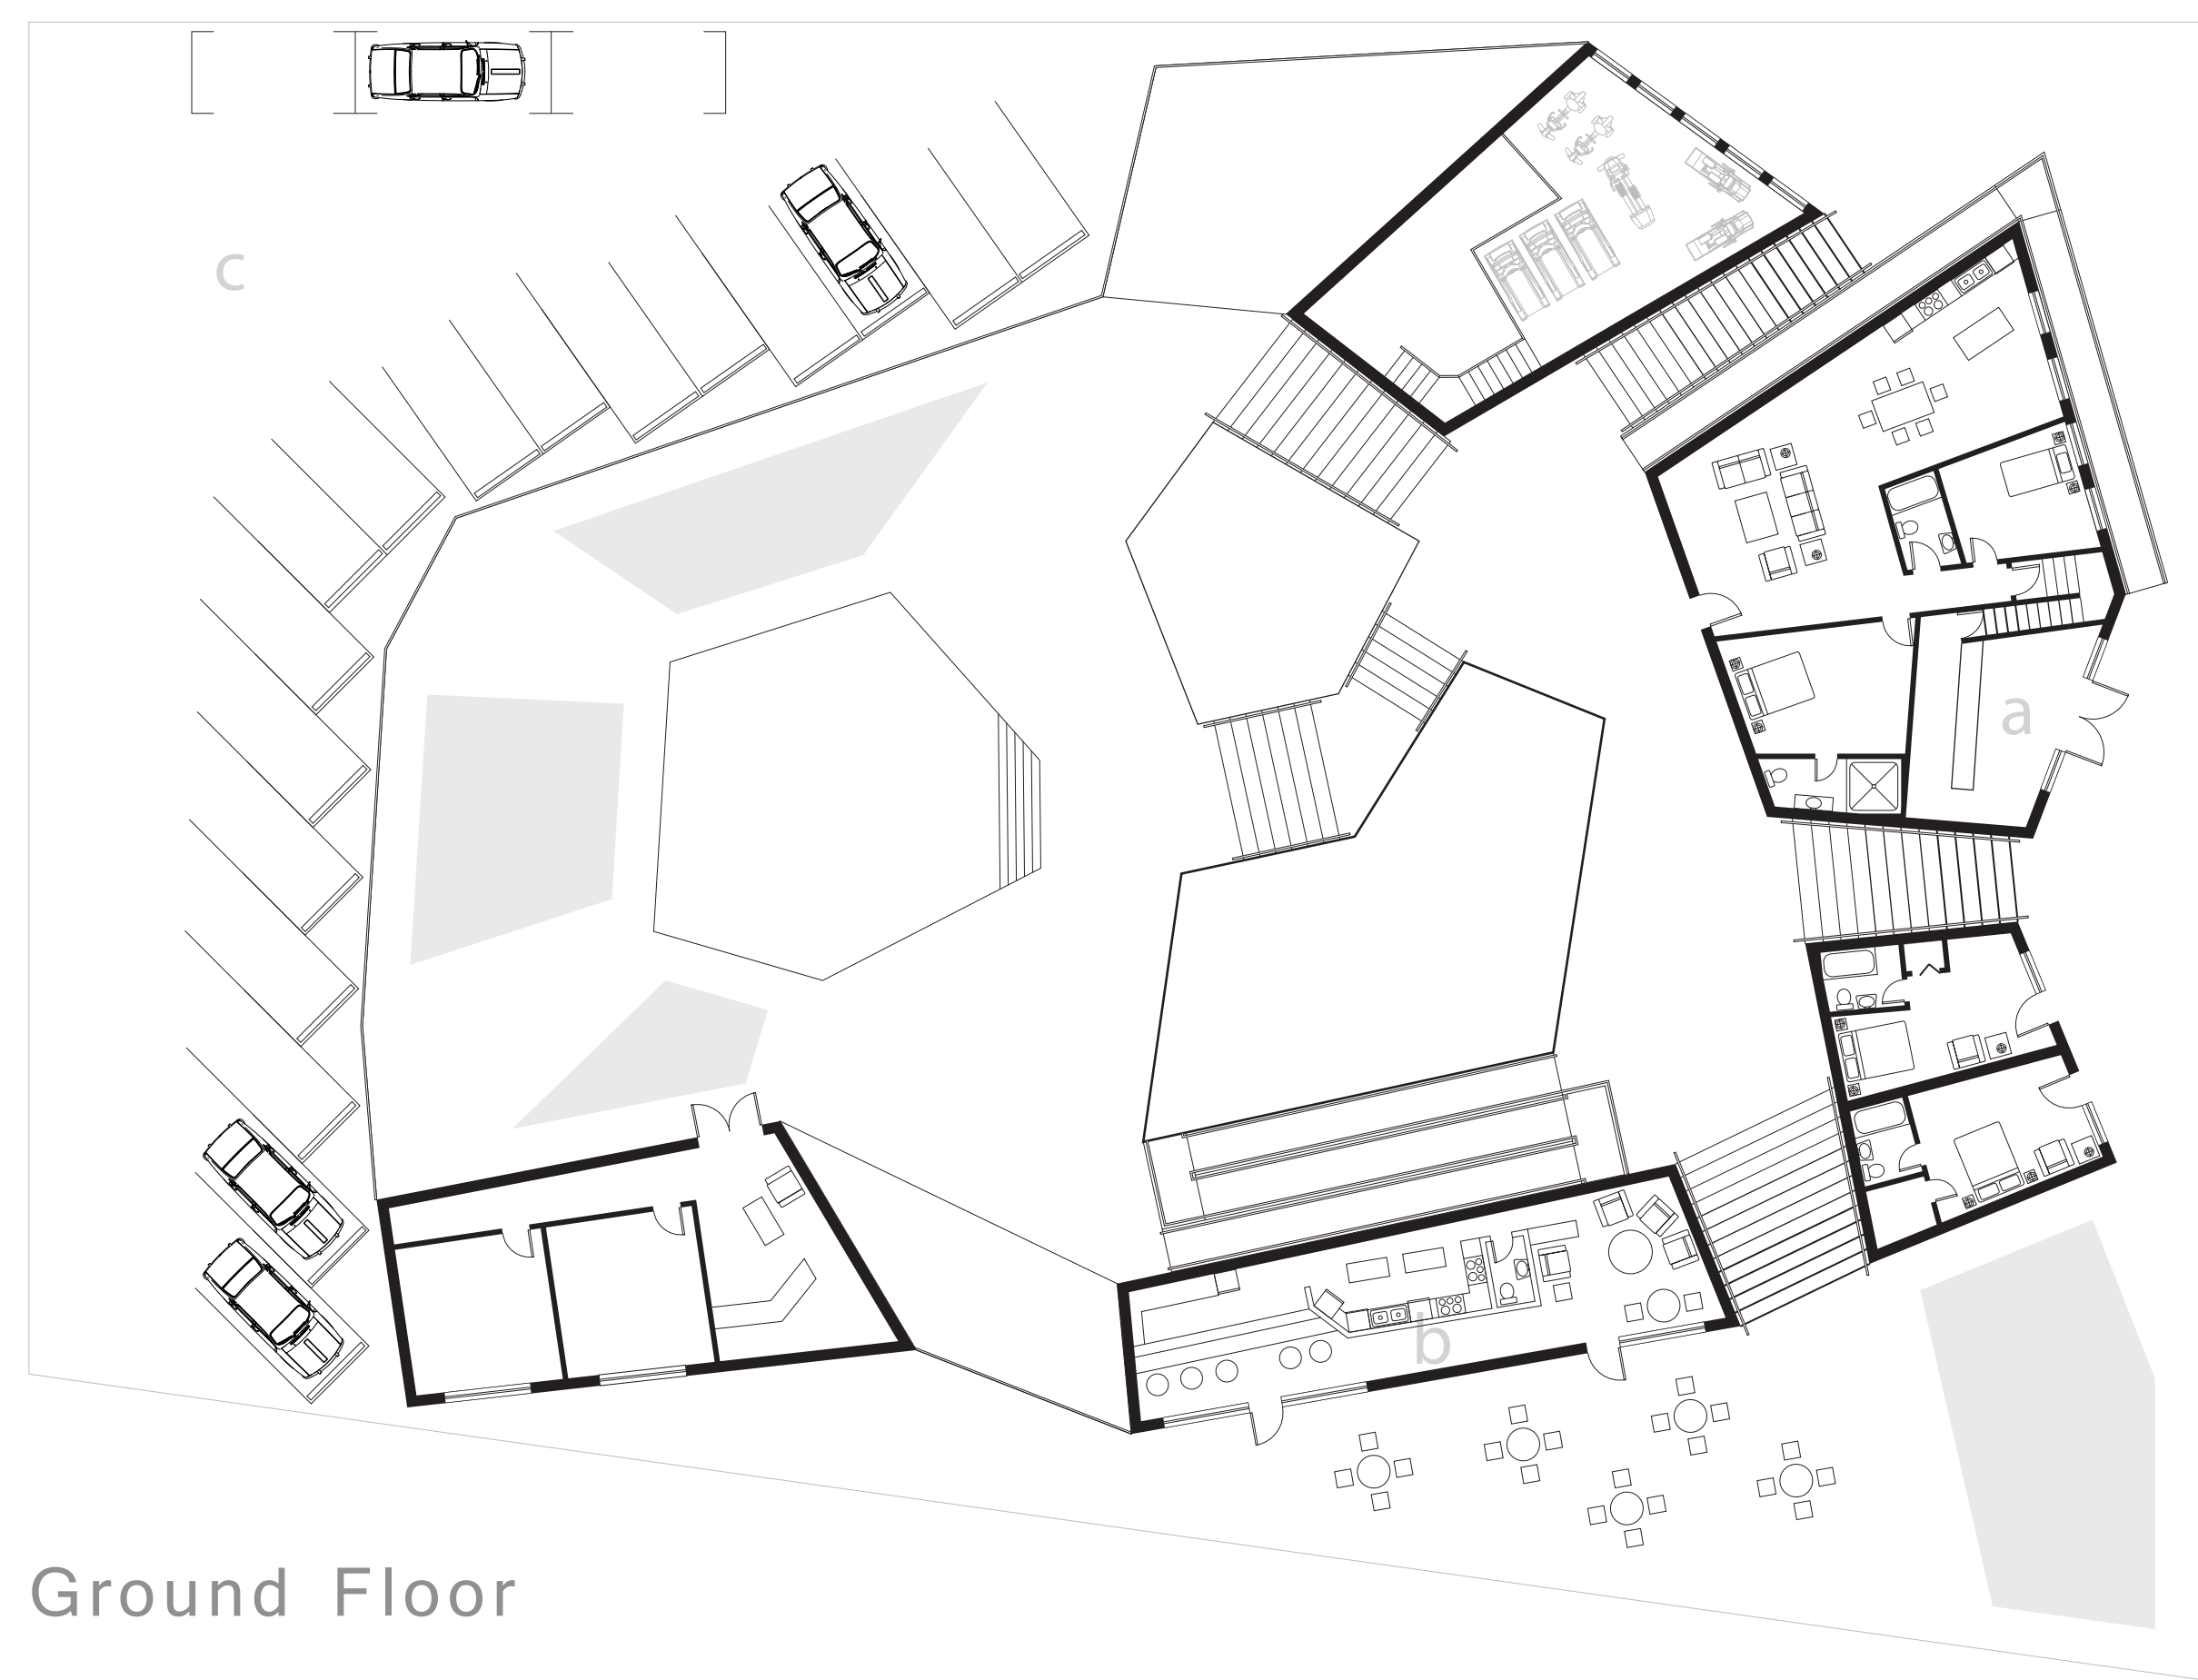


Ground Floor

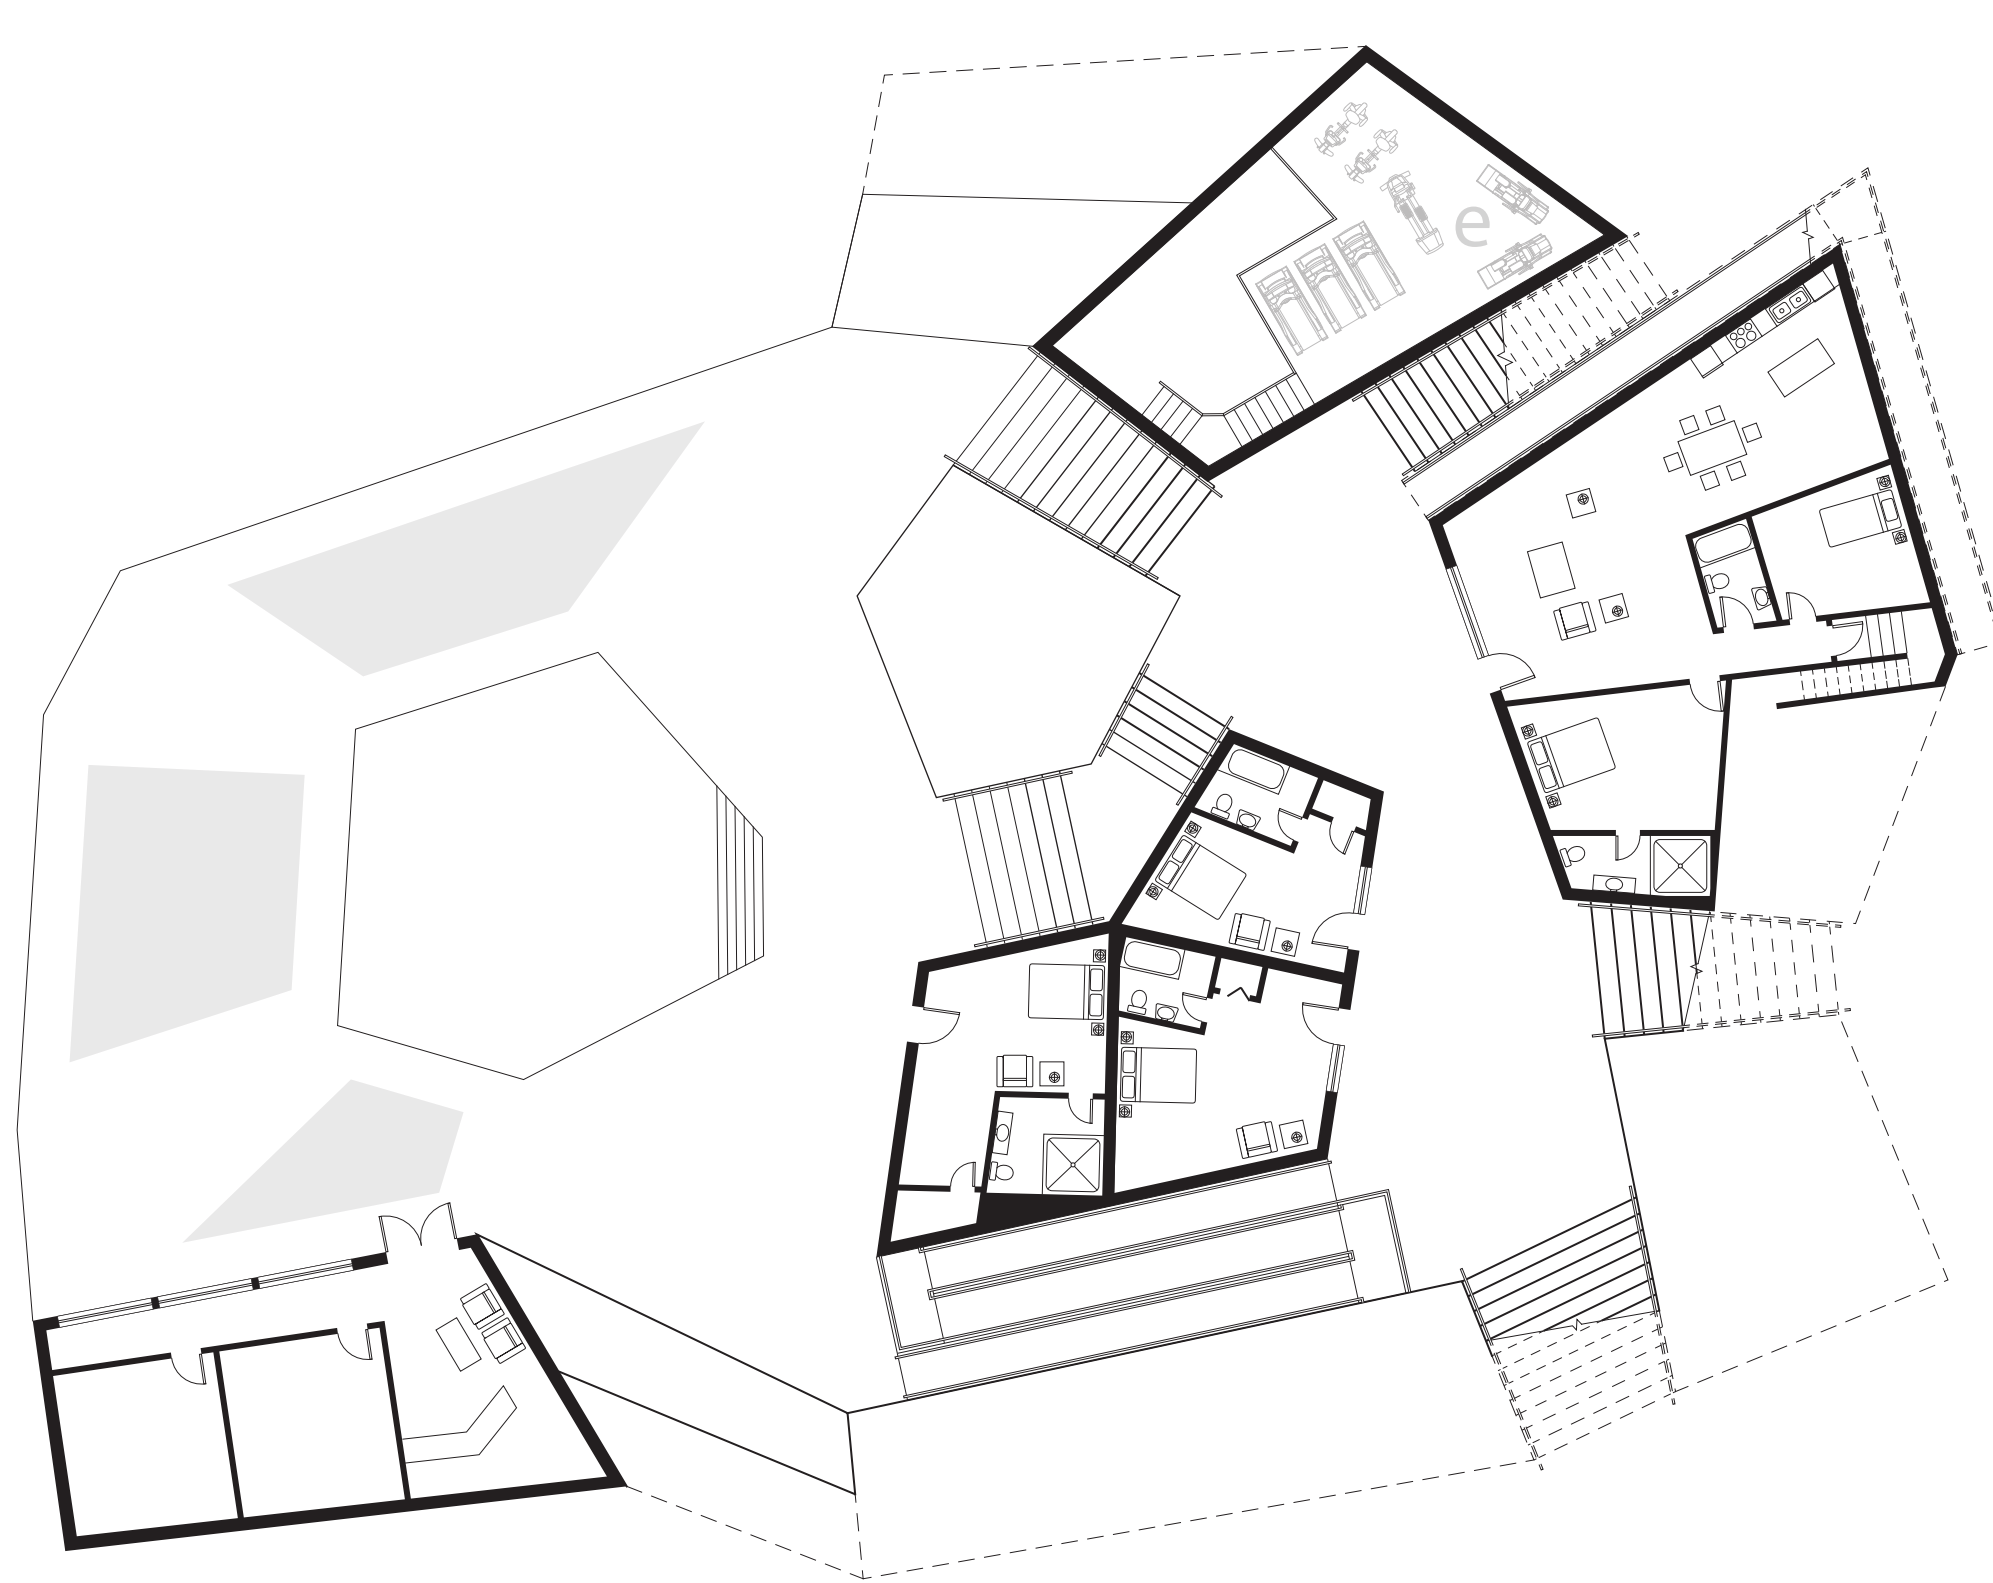


Lower Level 1

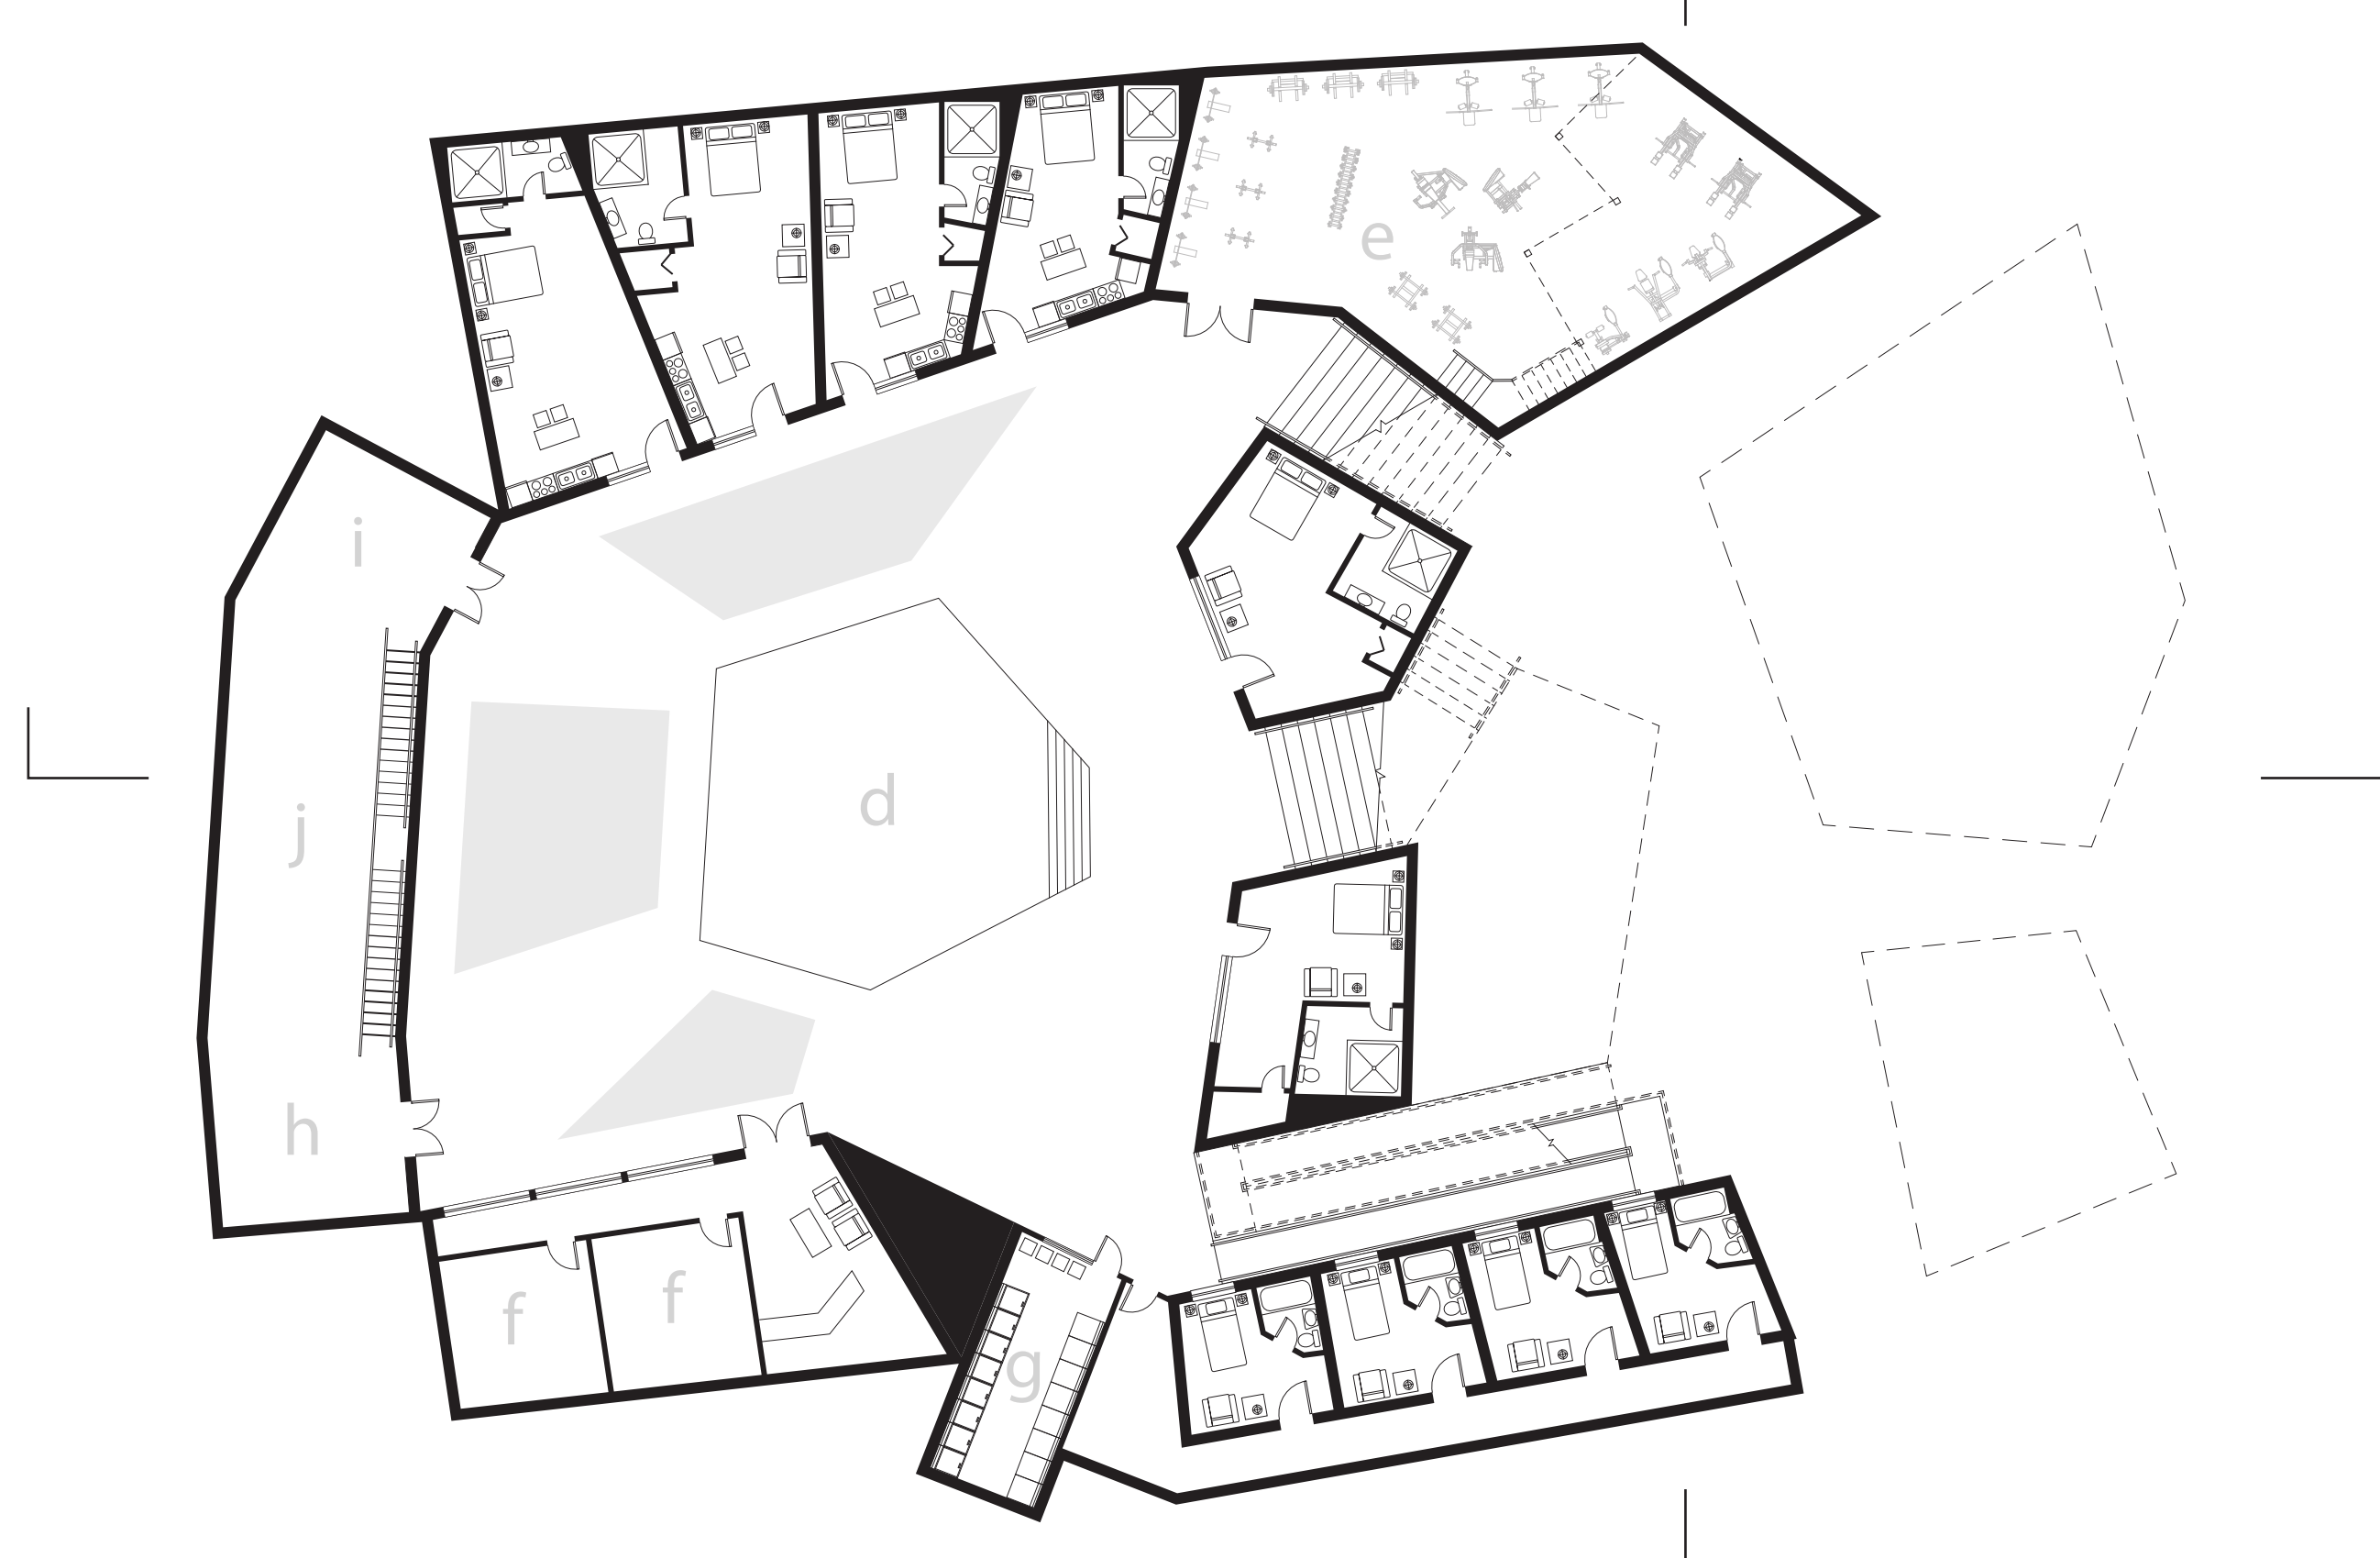


Lower Level 2

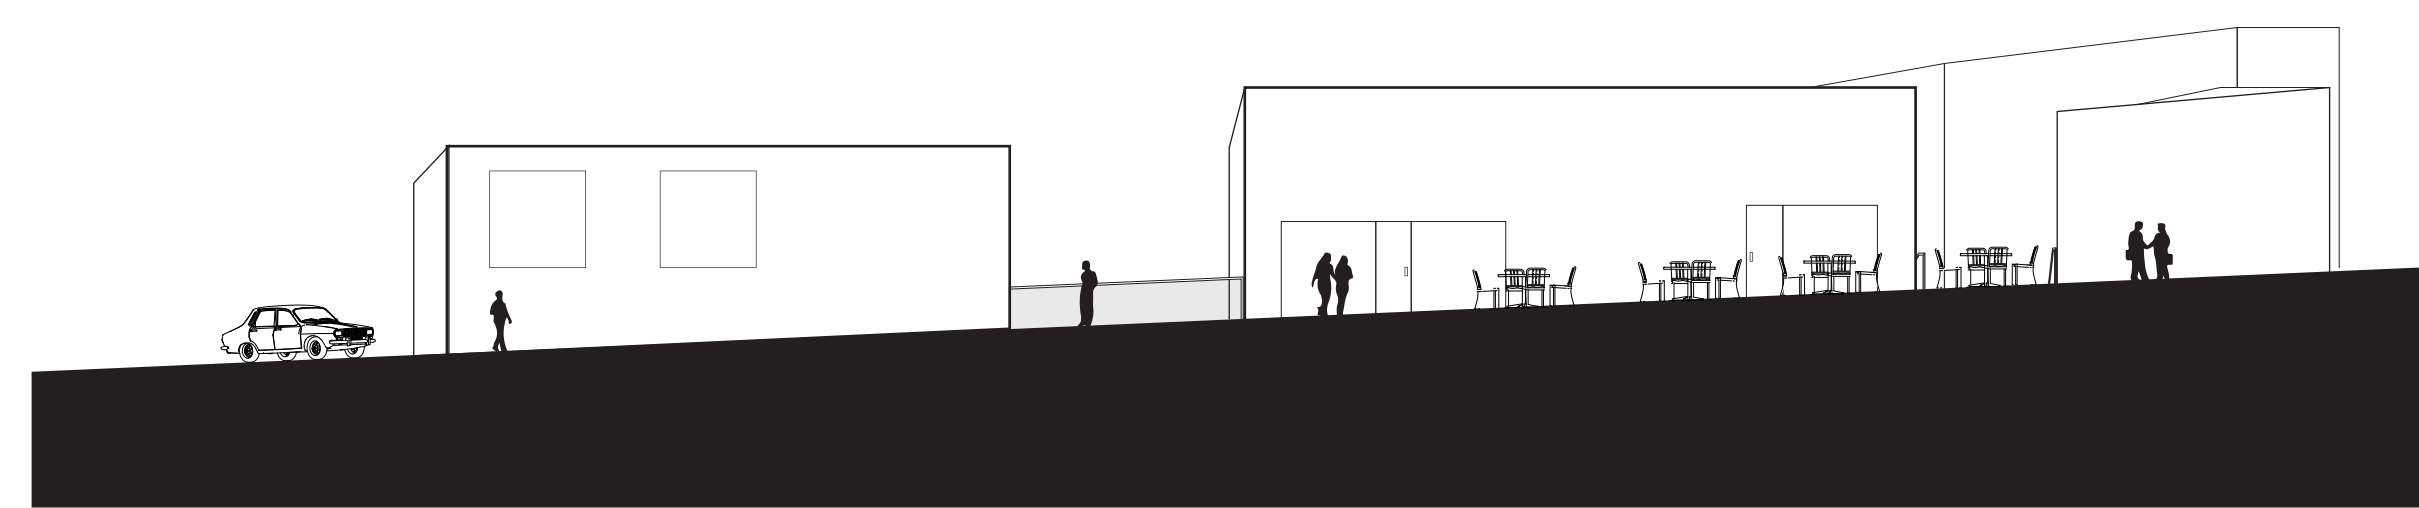


South Elevation

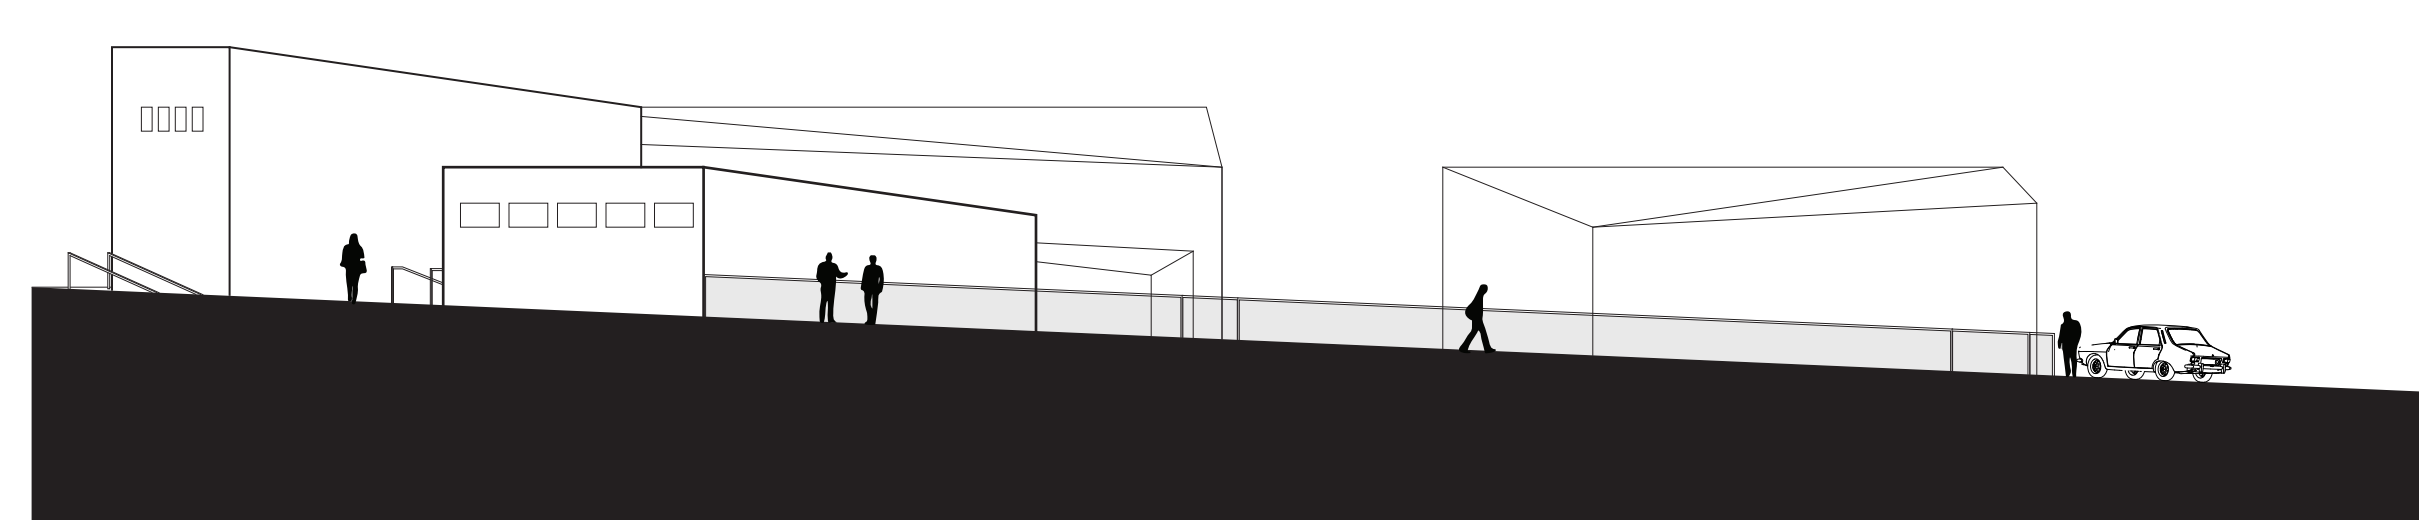


North Elevation

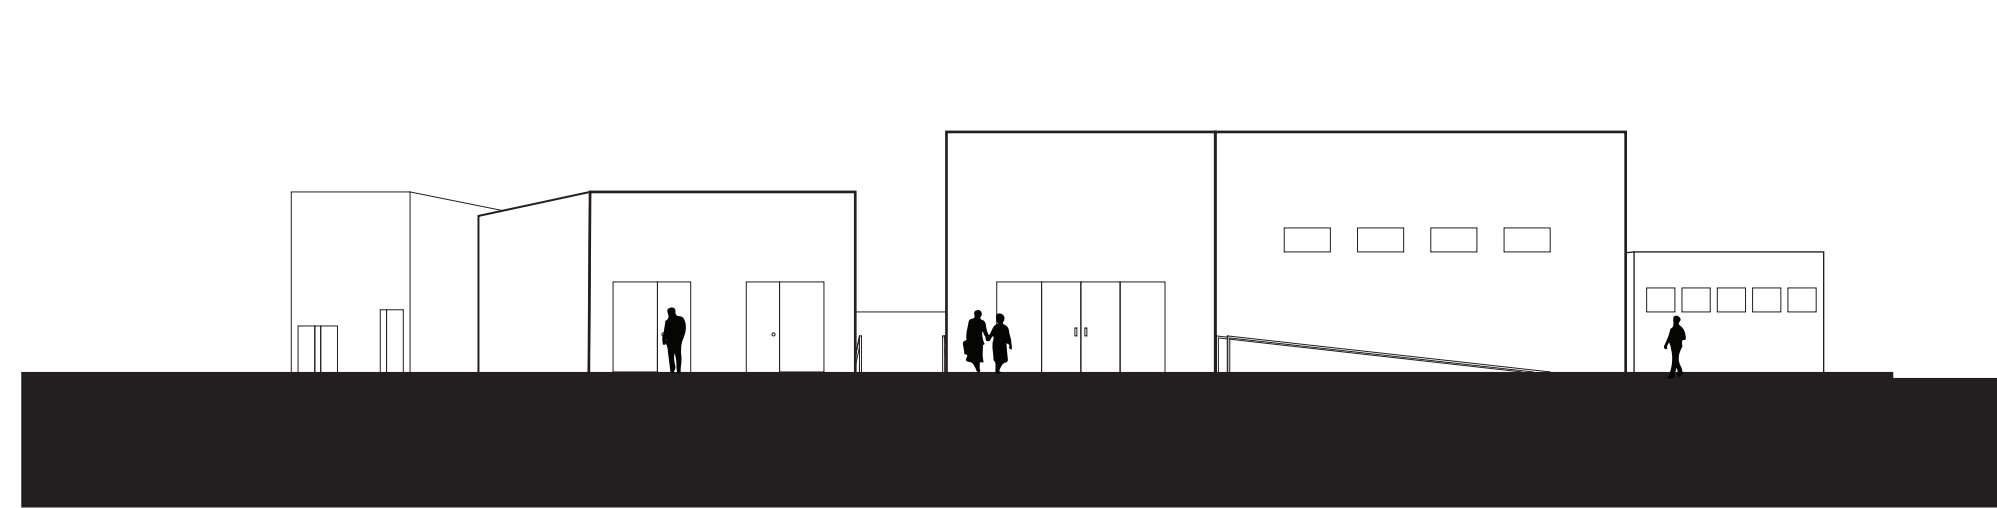


East Elevation

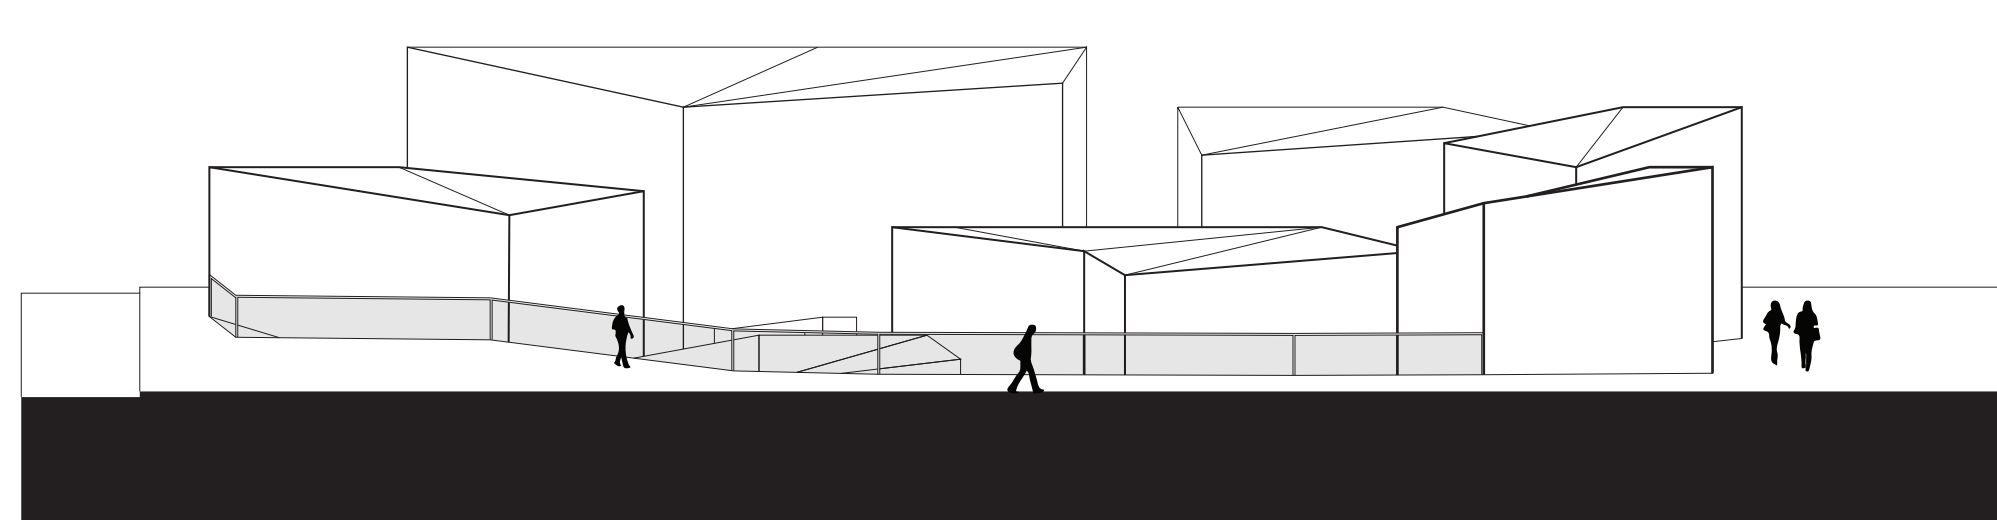

West Elevation

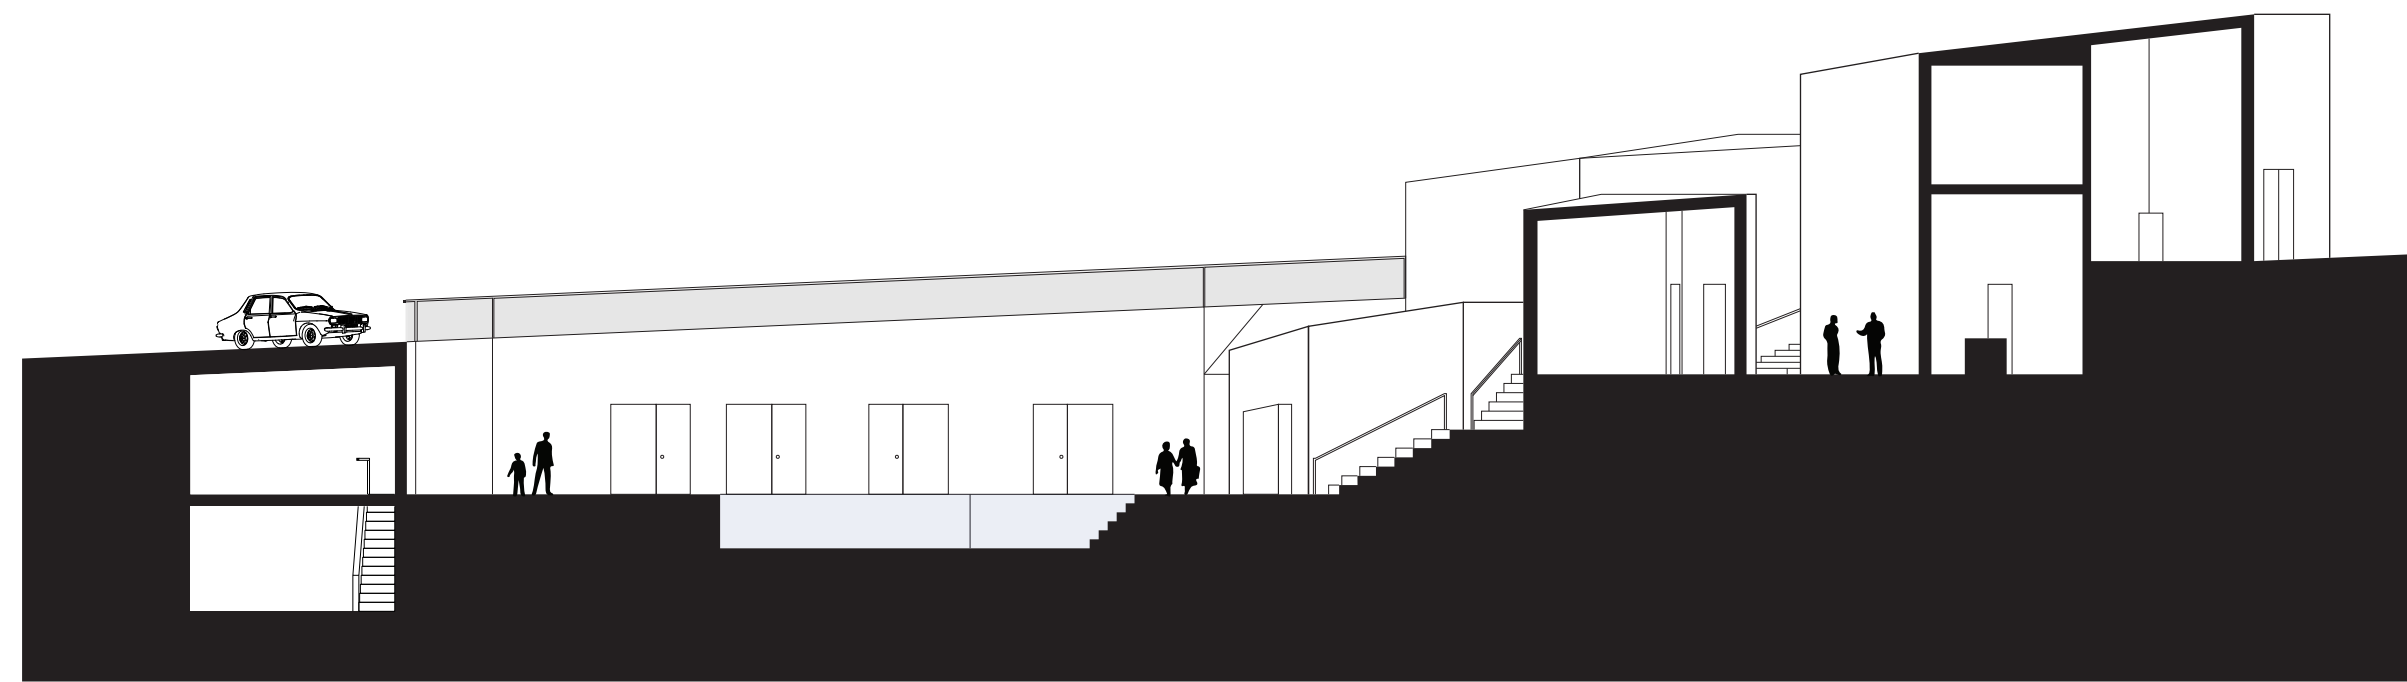

Section Looking North

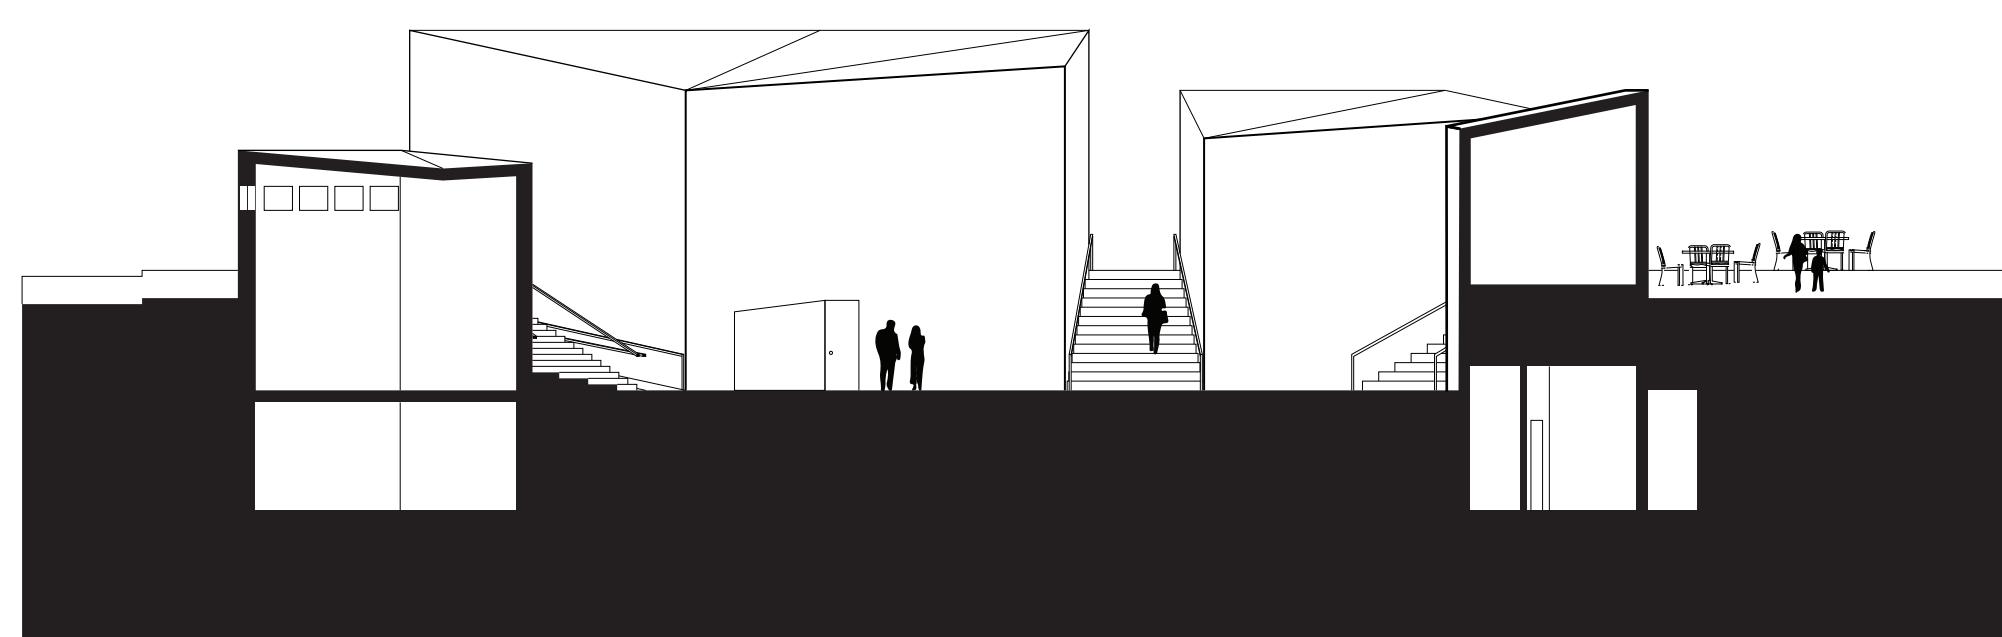

Section Looking East